



EASTERN
ENGINEERING OF SC
SINCE 1987

CONSULTANTS

108 SOUTH ACHLINE
STREET
P.O. BOX 1322
LAKE CITY,
SOUTH CAROLINA 29560
(843) 374-8030




OLANTA WATER
IMPROVEMENTS
PROJECT
TOWN OF OLANTA
FLORENCE COUNTY
SOUTH CAROLINA

ISSUE: 08/13/2024

MARK	DATE	DESCRIPTION
3	01/14/24	ADDED TO PROJECT SCOPE
2	10/01/24	ADDED TO PROJECT SCOPE
1	10/30/24	REMOVED FROM PROJECT SCOPE
PROJECT NO. 18-0802		
DESIGNED BY: TES		
DRAWN BY: TES		
CHECKED BY: HRA		
SCALE: AS SHOWN		
SHEET TITLE		

PROJECT LAYOUT

G-002
SHEET 2 OF 63

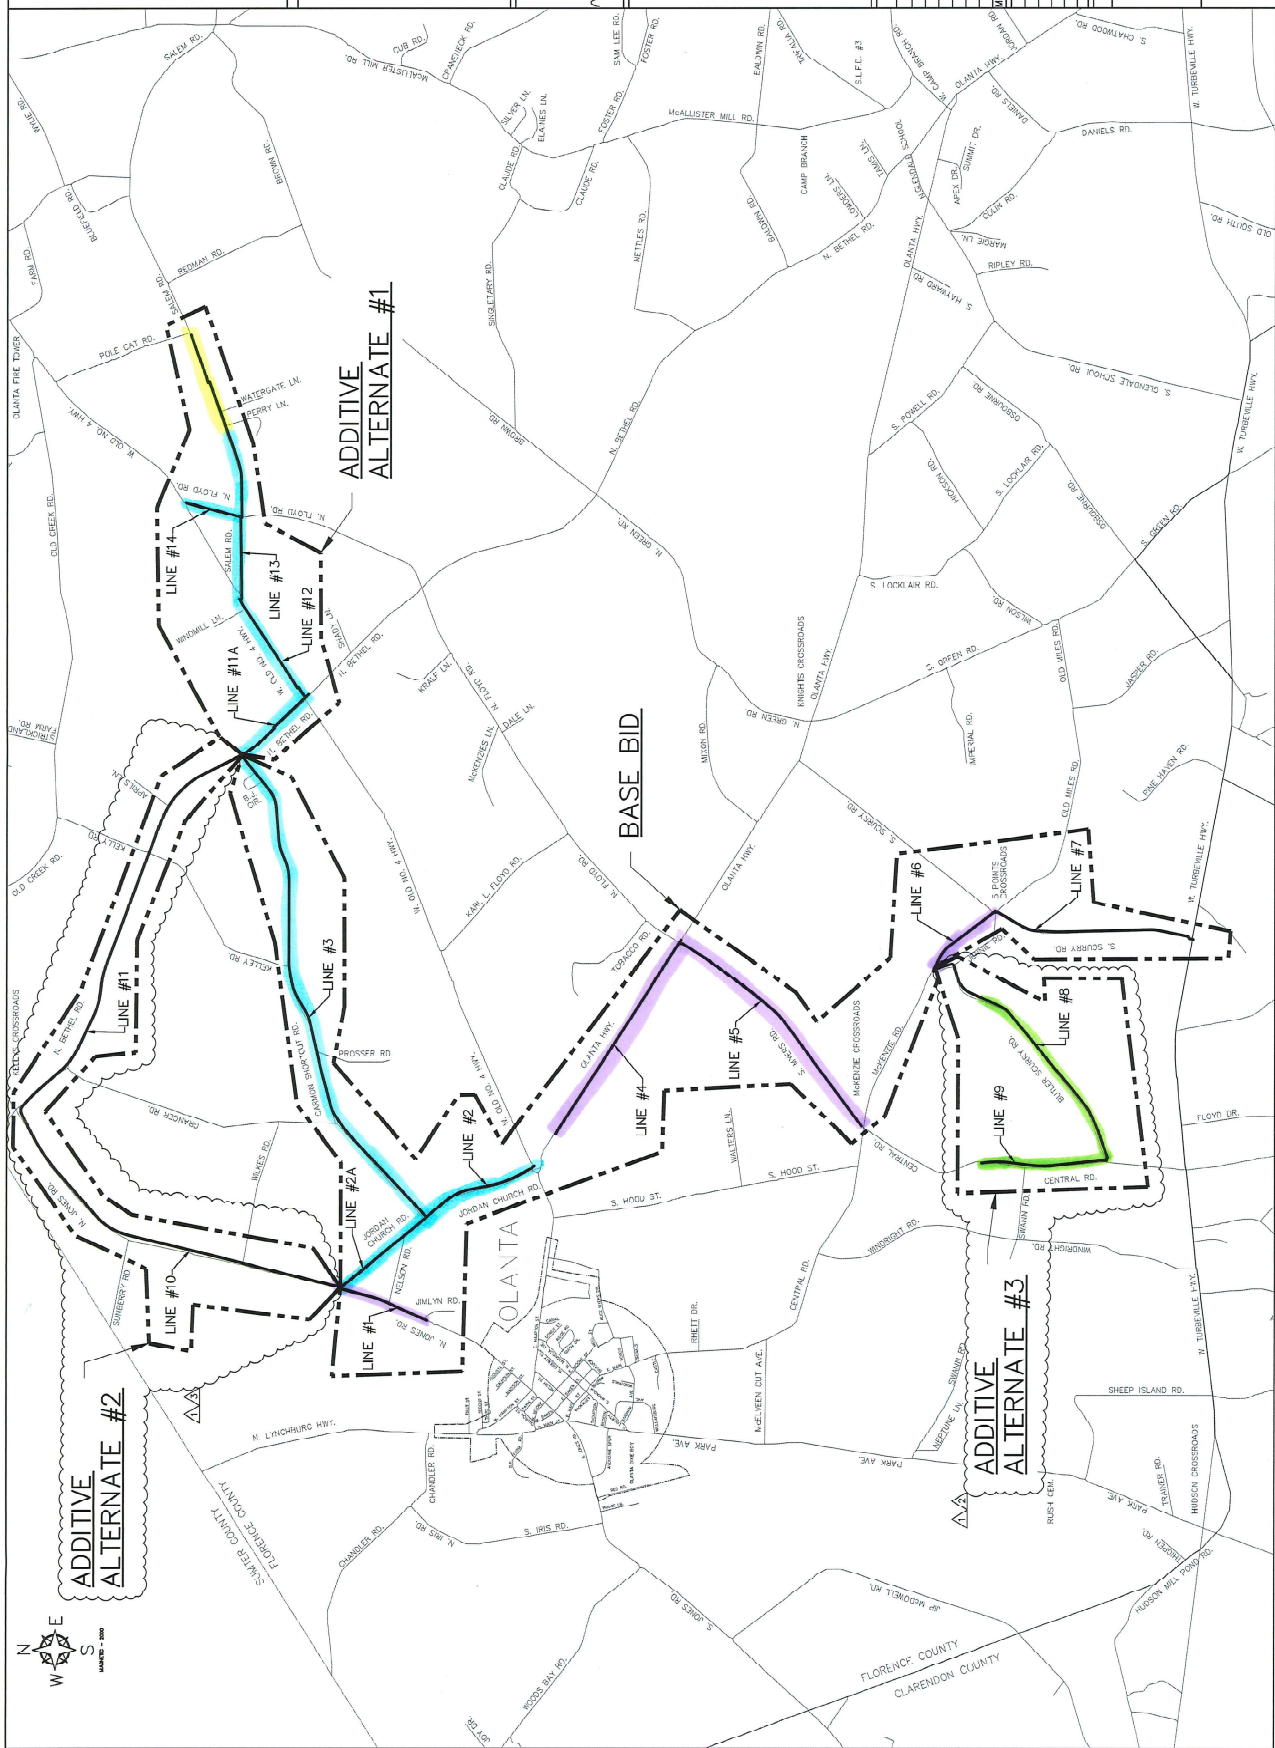

PARTIAL OPERATING PERMIT #1 PARTIAL OPERATING PERMIT #2 PARTIAL OPERATING PERMIT #3 PARTIAL OPERATING PERMIT #4